


*Modula A*  
*Double - Garage - Double*  
*1382 Sqft*

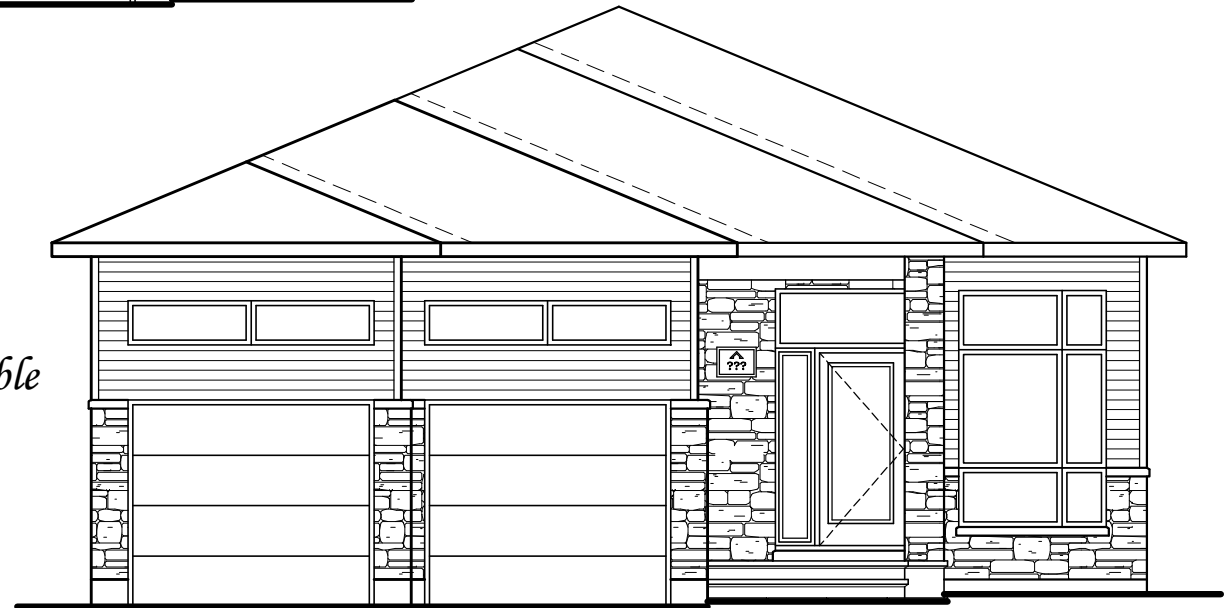


*Modula B*  
*Double - Garage - Double*  
*1382 Sqft*

*15m*




# Modula A & B

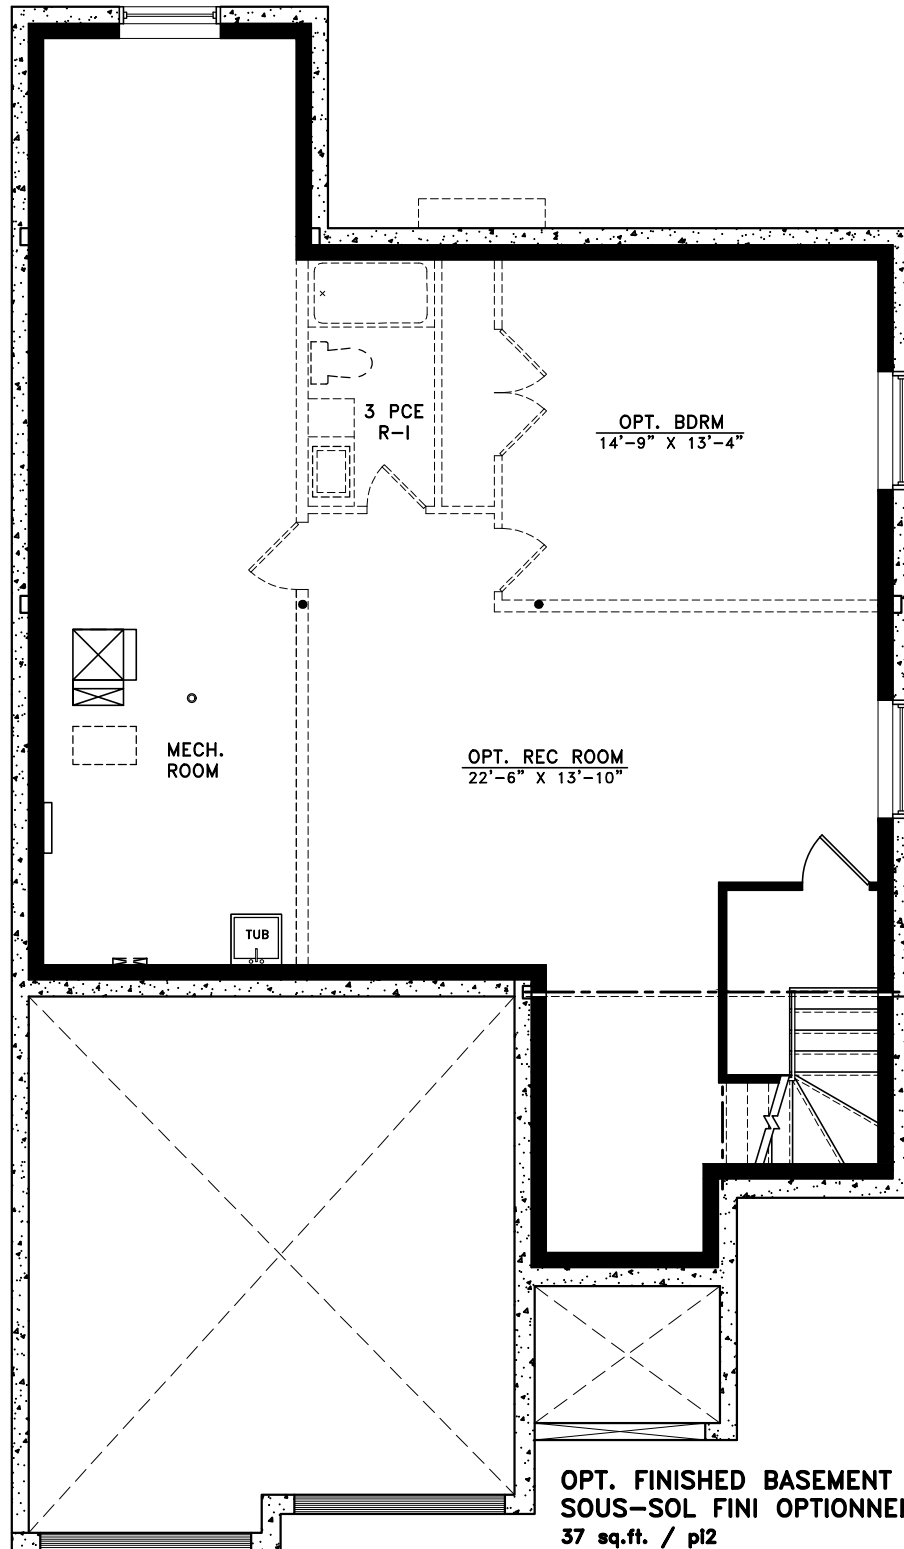

- LE NOMBRE DE PIED CARRÉS UTILISABLE PEUT VARIER DE LA SUPERFICIE SPÉCIFIÉE.
- LES MESURES SONT APPROXIMATIVES. PLANS, MATÉRIAUX, DIMENSIONS ET SPÉCIFICATIONS SONT SUJETS À DES MODIFICATIONS SANS PRÉAVIS.
- LES DÉNIVELLATIONS DU TERRAIN PEUT AFFECTER LE NOMBRE DE MARCHES DONNANT ACCÈS À LA MAISON.
- MAISON INVERSÉE SELON LE PLAN DE SITE, VOIR REPRÉSENTANT DES VENTES.



# Modula A & B

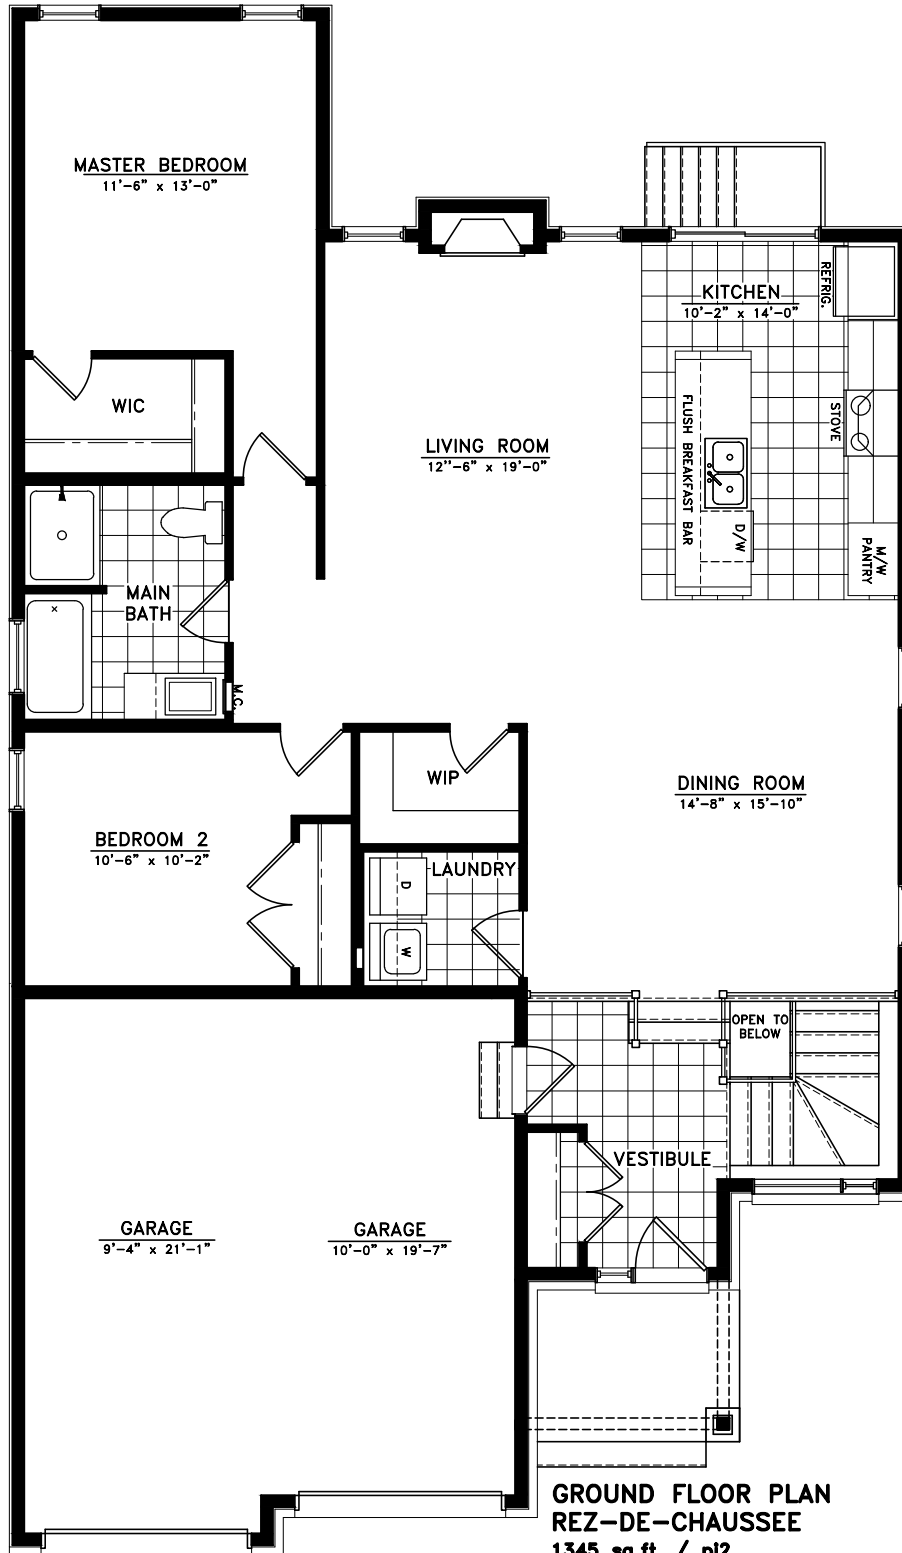

- LE NOMBRE DE PIED CARRÉS UTILISABLE PEUT VARIER DE LA SUPERFICIE SPÉCIFIÉE.
- LES MESURES SONT APPROXIMATIVES. PLANS, MATÉRIAUX, DIMENSIONS ET SPÉCIFICATIONS SONT SUJETS À DES MODIFICATIONS SANS PRÉAVIS.
- LES DÉNIVELLATIONS DU TERRAIN PEUT AFFECTER LE NOMBRE DE MARCHES DONNANT ACCÈS À LA MAISON.
- MAISON INVERSÉE SELON LE PLAN DE SITE, VOIR REPRÉSENTANT DES VENTES.

E. & O.E.  
MARCH 2022  
CONCEPTION ARTISTIQUE / ARTISTIC CONCEPT

- ACTUAL USABLE FLOOR SPACE MAY VARY FROM THE STATED FLOOR AREA.
- ALL MEASUREMENTS ARE APPROXIMATE. PLANS, MATERIALS, DIMENSIONS AND SPECIFICATIONS ARE SUBJECT TO CHANGE WITHOUT NOTICE.
- GRADE ELEVATION MAY AFFECT NUMBER OF STEPS LEADING INTO THE HOME.
- REVERSE HOME, AS PER SITE PLANS, SEE SALES REPRESENTATIVE.

15m