



Wendale A
Single - Garage - Simple
1748 Sqft




Wendale B
Single - Garage - Simple
1748 Sqft



Wendale A & B

Single Garage

1748 Sqft

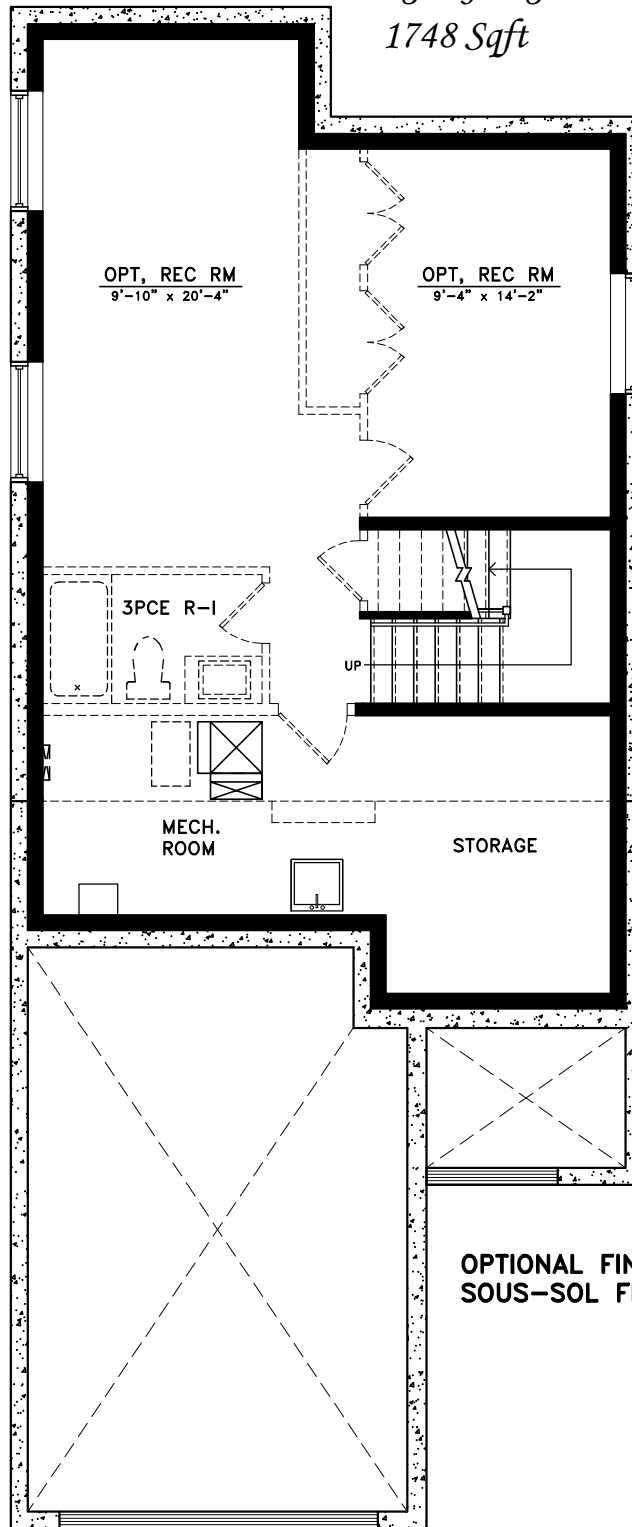

**OPTIONAL FINISHED BASEMENT
SOUS-SOL FINI OPTIONNEL**

- LE NOMBRE DE PIED CARRÉS UTILISABLE PEUT VARIER DE LA SUPERFICIE SPÉCIFIÉE.
- LES MESURES SONT APPROXIMATIVES. PLANS, MATÉRIAUX, DIMENSIONS ET SPÉCIFICATIONS SONT SUJETS À DES MODIFICATIONS SANS PRÉAVIS.
- LES DÉNIVELLATIONS DU TERRAIN PEUT AFFECTER LE NOMBRE DE MARCHES DONNANT ACCÈS À LA MAISON.
- MAISON INVERSÉE SELON LE PLAN DE SITE, VOIR REPRÉSENTANT DES VENTES.

- ACTUAL USABLE FLOOR SPACE MAY VARY FROM THE STATED FLOOR AREA.
- ALL MEASUREMENTS ARE APPROXIMATE. PLANS, MATERIALS, DIMENSIONS AND SPECIFICATIONS ARE SUBJECT TO CHANGE WITHOUT NOTICE.
- GRADE ELEVATION MAY AFFECT NUMBER OF STEPS LEADING INTO THE HOME.
- REVERSE HOME, AS PER SITE PLANS, SEE SALES REPRESENTATIVE.

E. & O.E.
JULY 2022


CONCEPTION ARTISTIQUE / ARTISTIC CONCEPT

10m



Wendale A&B

Single Garage
1748 Sqft

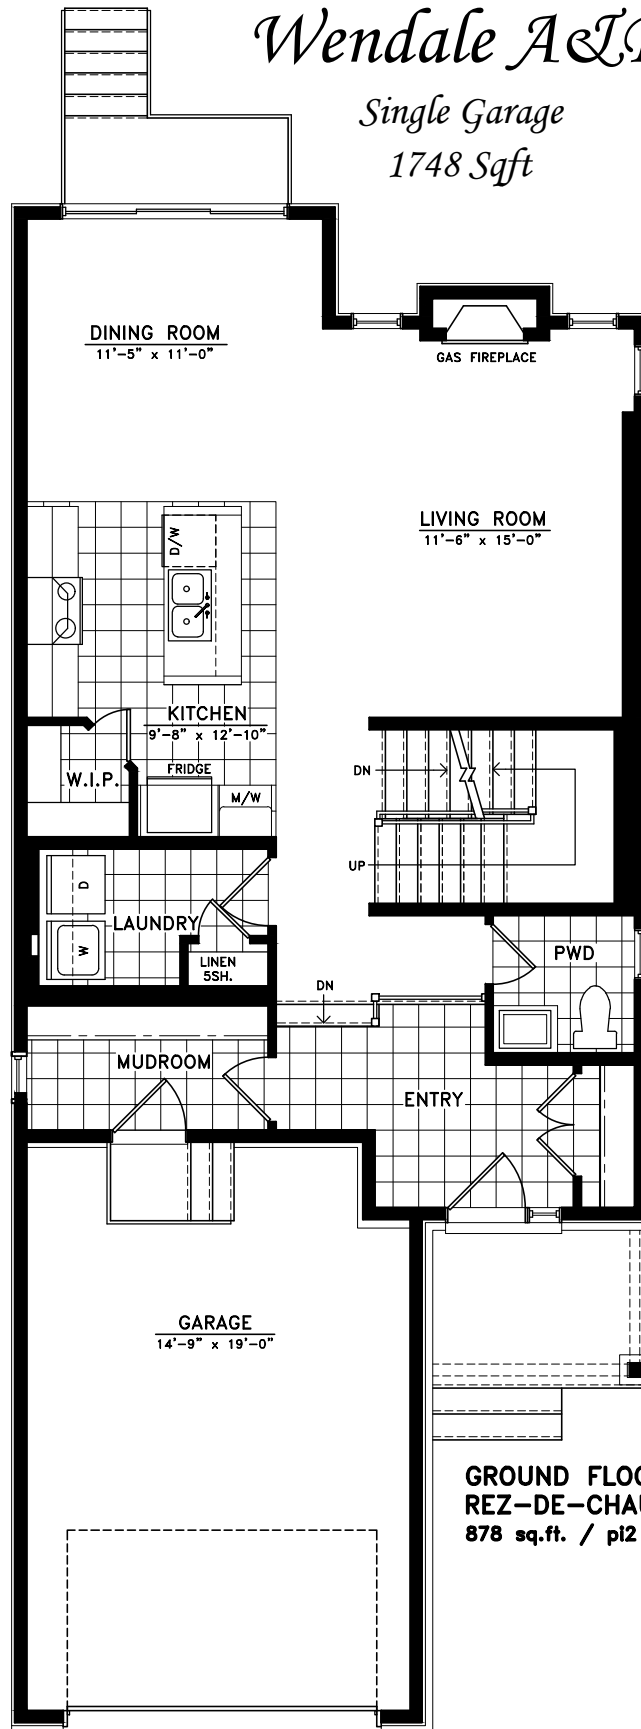

GROUND FLOOR PLAN
REZ-DE-CHAUSSEE
878 sq.ft. / pl2


- LE NOMBRE DE PIED CARRÉS UTILISABLE PEUT VARIER DE LA SUPERFICIE SPÉCIFIÉE.
- LES MESURES SONT APPROXIMATIVES. PLANS, MATÉRIEAUX, DIMENSIONS ET SPÉCIFICATIONS SONT SUJETS À DES MODIFICATIONS SANS PRÉAVIS.
- LES DÉNIVELLATIONS DU TERRAIN PEUT AFFECTER LE NOMBRE DE MARCHES DONNANT ACCÈS À LA MAISON.
- MAISON INVERSÉE SELON LE PLAN DE SITE, VOIR REPRÉSENTANT DES VENTES.
- ACTUAL USABLE FLOOR SPACE MAY VARY FROM THE STATED FLOOR AREA.
- ALL MEASUREMENTS ARE APPROXIMATE. PLANS, MATERIALS, DIMENSIONS AND SPECIFICATIONS ARE SUBJECT TO CHANGE WITHOUT NOTICE.
- GRADE ELEVATION MAY AFFECT NUMBER OF STEPS LEADING INTO THE HOME.
- REVERSE HOME, AS PER SITE PLANS, SEE SALES REPRESENTATIVE.



Wendale A&LB

Single Garage

1748 Sqft

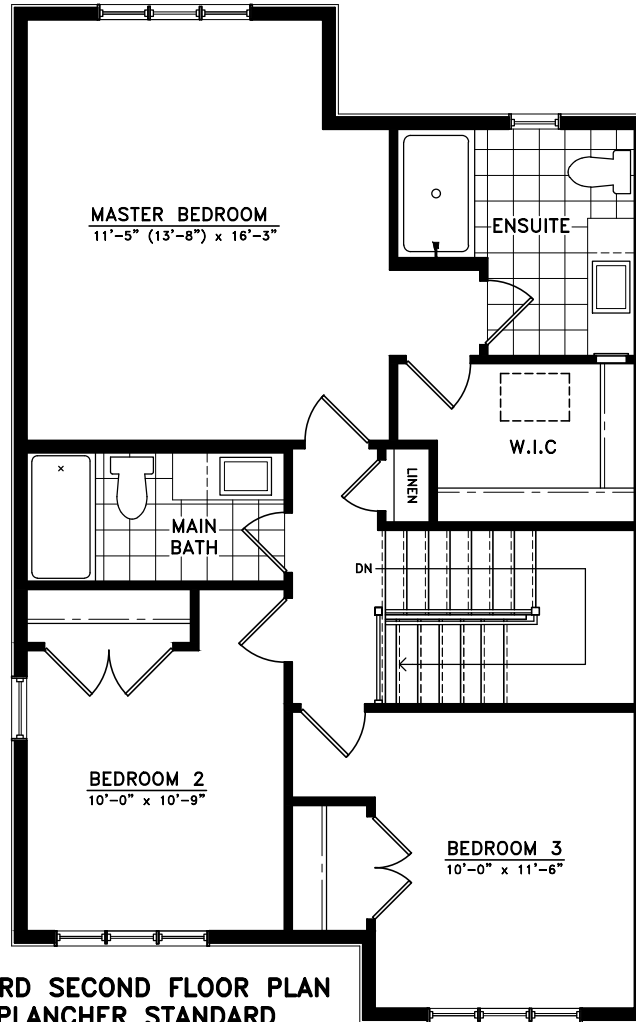

STANDARD SECOND FLOOR PLAN
2ième PLANCHER STANDARD
870 sq.ft. / pl2

- LE NOMBRE DE PIED CARRÉS UTILISABLE PEUT VARIER DE LA SUPERFICIE SPÉCIFIÉE.
- LES MESURES SONT APPROXIMATIVES. PLANS, MATÉRIAUX, DIMENSIONS ET SPÉCIFICATIONS SONT SUJETS À DES MODIFICATIONS SANS PRÉAVIS.
- LES DÉNIVELLATION DU TERRAIN PEUT AFFECTER LE NOMBRE DE MARCHES DONNANT ACCÈS À LA MAISON.
- MAISON INVERSÉE SELON LE PLAN DE SITE, VOIR REPRÉSENTANT DES VENTES.

- ACTUAL USABLE FLOOR SPACE MAY VARY FROM THE STATED FLOOR AREA.
- ALL MEASUREMENTS ARE APPROXIMATE. PLANS, MATERIALS, DIMENSIONS AND SPECIFICATIONS ARE SUBJECT TO CHANGE WITHOUT NOTICE.
- GRADE ELEVATION MAY AFFECT NUMBER OF STEPS LEADING INTO THE HOME.
- REVERSE HOME, AS PER SITE PLANS, SEE SALES REPRESENTATIVE.