



Nova

Double - Garage - Double

2170 Sqft




12m



Nova

Double - Garage - Double

2170 Sqft

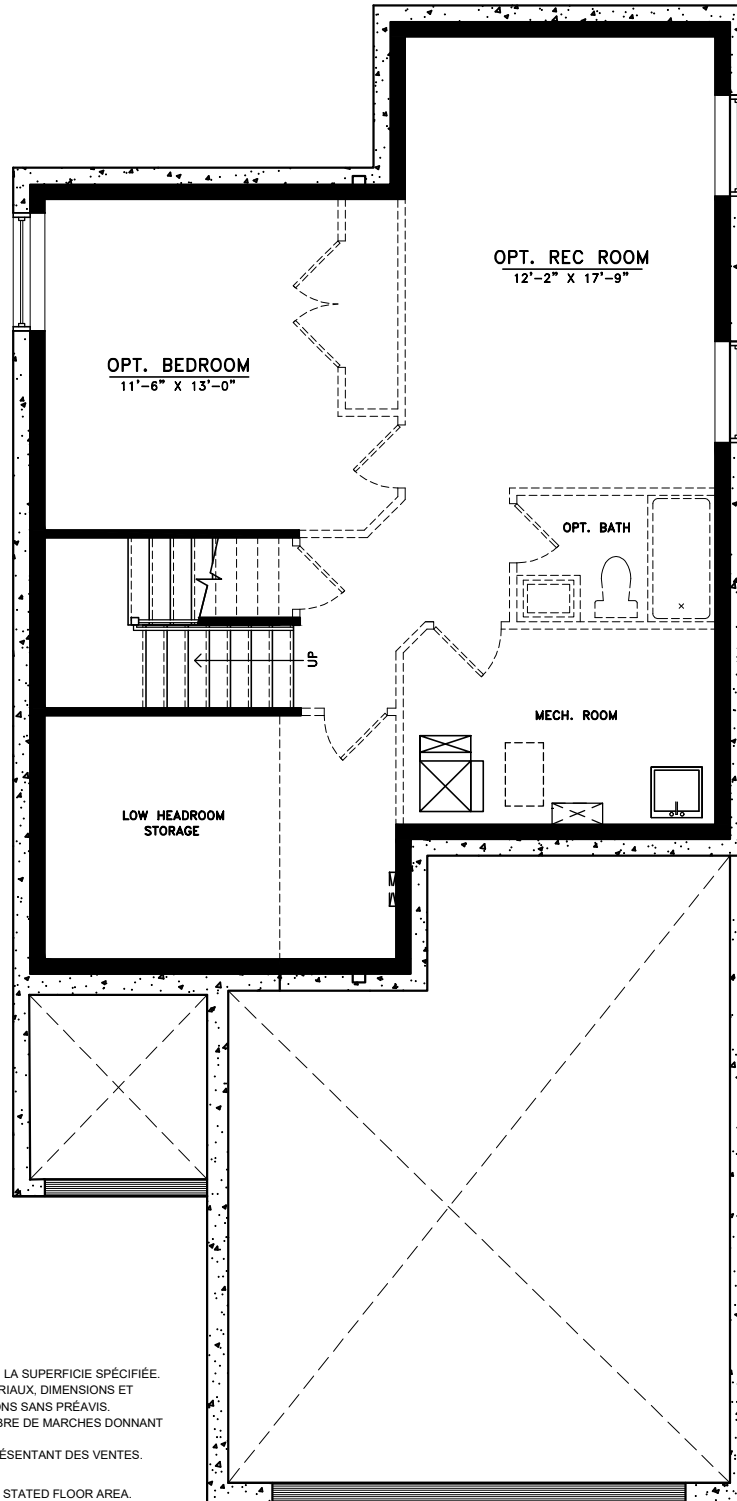

- LE NOMBRE DE PIED CARRÉS UTILISABLE PEUT VARIER DE LA SUPERFICIE SPÉCIFIÉE.
- LES MESURES SONT APPROXIMATIVES. PLANS, MATÉRIAUX, DIMENSIONS ET SPÉCIFICATIONS SONT SUJETS À DES MODIFICATIONS SANS PRÉAVIS.
- LES DÉNIVELLATIONS DU TERRAIN PEUT AFFECTER LE NOMBRE DE MARCHES DONNANT ACCÈS À LA MAISON.
- MAISON INVERSÉE SELON LE PLAN DE SITE, VOIR REPRÉSENTANT DES VENTES.


- ACTUAL USABLE FLOOR SPACE MAY VARY FROM THE STATED FLOOR AREA.
- ALL MEASUREMENTS ARE APPROXIMATE. PLANS, MATERIALS, DIMENSIONS AND SPECIFICATIONS ARE SUBJECT TO CHANGE WITHOUT NOTICE.
- GRADE ELEVATION MAY AFFECT NUMBER OF STEPS LEADING INTO THE HOME.
- REVERSE HOME, AS PER SITE PLANS, SEE SALES REPRESENTATIVE.

PLAN DE SOUS-SOL OPTIONNEL
OPTIONAL BASEMENT FLOOR PLAN
 0 sq.ft. / pi2



Nova

Double - Garage - Double
2170 Sqft

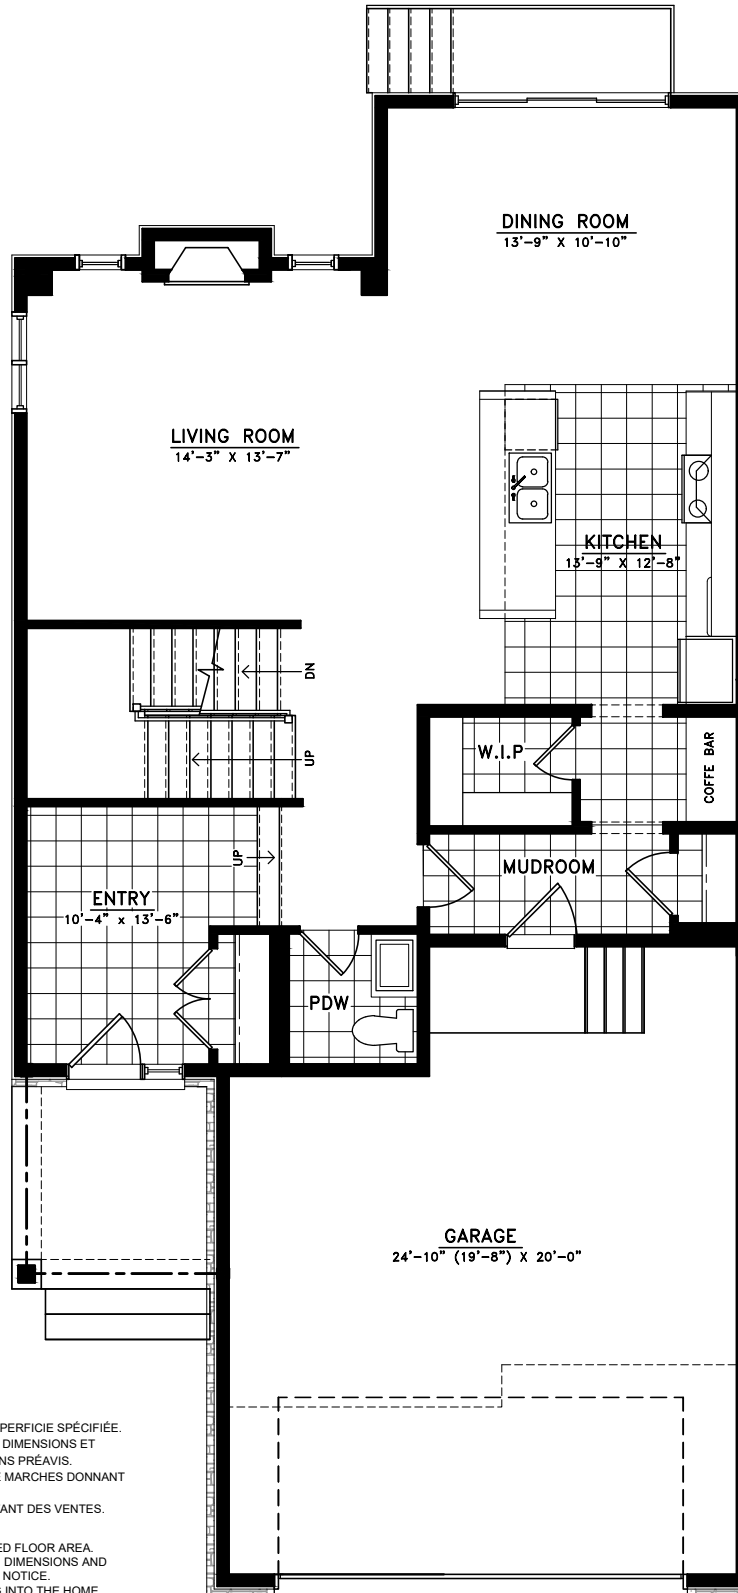

- LE NOMBRE DE PIED CARRÉS UTILISABLE PEUT VARIER DE LA SUPERFICIE SPÉCIFIÉE.
- LES MESURES SONT APPROXIMATIVES. PLANS, MATÉRIAUX, DIMENSIONS ET SPÉCIFICATIONS SONT SUJETS À DES MODIFICATIONS SANS PRÉAVIS.
- LES DÉNIVELLATIONS DU TERRAIN PEUT AFFECTER LE NOMBRE DE MARCHES DONNANT ACCÈS À LA MAISON.
- MAISON INVERSÉE SELON LE PLAN DE SITE, VOIR REPRÉSENTANT DES VENTES.
- ACTUAL USABLE FLOOR SPACE MAY VARY FROM THE STATED FLOOR AREA.
- ALL MEASUREMENTS ARE APPROXIMATE. PLANS, MATERIALS, DIMENSIONS AND SPECIFICATIONS ARE SUBJECT TO CHANGE WITHOUT NOTICE.
- GRADE ELEVATION MAY AFFECT NUMBER OF STEPS LEADING INTO THE HOME.
- REVERSE HOME, AS PER SITE PLANS, SEE SALES REPRESENTATIVE.

**GROUND FLOOR PLAN
REZ-DE-CHAUSSEE
974 sq.ft. / pl2**


E. & O.E.
MARCH 2023

CONCEPTION ARTISTIQUE / ARTISTIC CONCEPT



Nova

Double - Garage - Double
2173 sqft

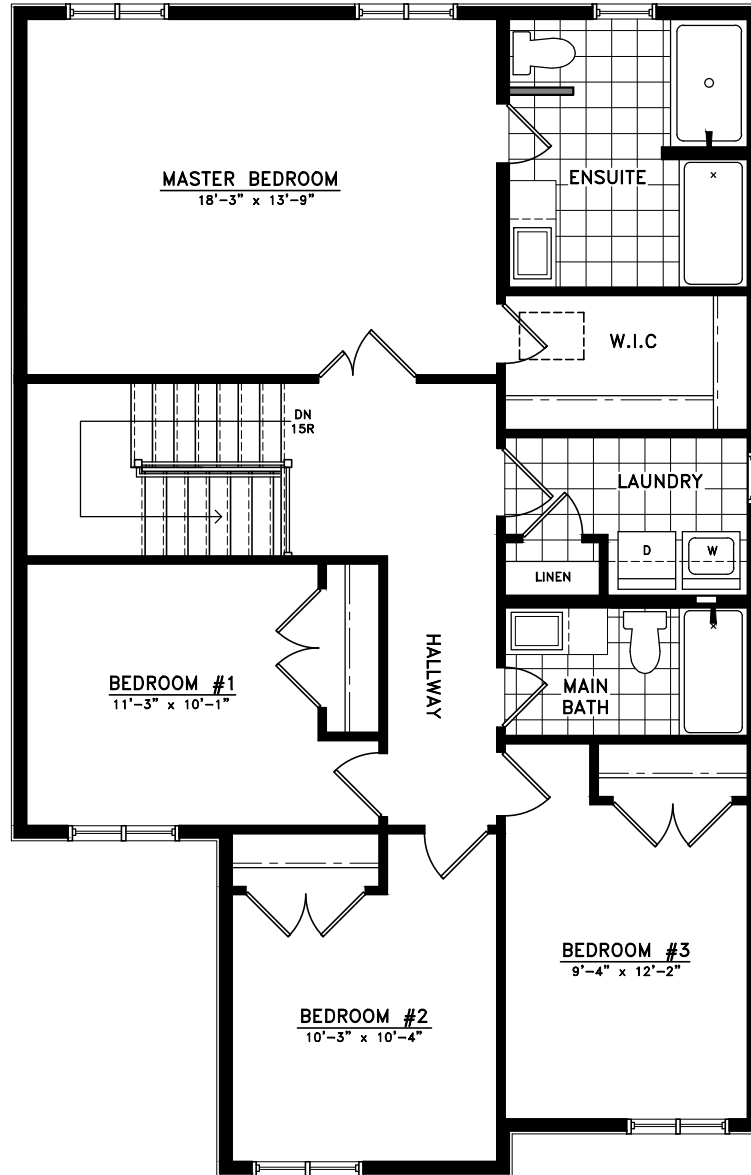

- LE NOMBRE DE PIED CARRÉS UTILISABLE PEUT VARIER DE LA SUPERFICIE SPÉCIFIÉE.
 - LES MESURES SONT APPROXIMATIVES. PLANS, MATÉRIAUX, DIMENSIONS ET SPÉCIFICATIONS SONT SUJETS À DES MODIFICATIONS SANS PRÉAVIS.
 - LES DÉNIVELLATION DU TERRAIN PEUT AFFECTER LE NOMBRE DE MARCHES DONNANT ACCÈS À LA MAISON.
 - MAISON INVERSÉE SELON LE PLAN DE SITE, VOIR REPRÉSENTANT DES VENTES.

- ACTUAL USABLE FLOOR SPACE MAY VARY FROM THE STATED FLOOR AREA.
 - ALL MEASUREMENTS ARE APPROXIMATE. PLANS, MATERIALS, DIMENSIONS AND SPECIFICATIONS ARE SUBJECT TO CHANGE WITHOUT NOTICE.
 - GRADE ELEVATION MAY AFFECT NUMBER OF STEPS LEADING INTO THE HOME.
 - REVERSE HOME, AS PER SITE PLANS, SEE SALES REPRESENTATIVE.

SECOND FLOOR PLAN
2ième PLANCHER
 1196 sq.ft. / pl2